


1

2

3

A



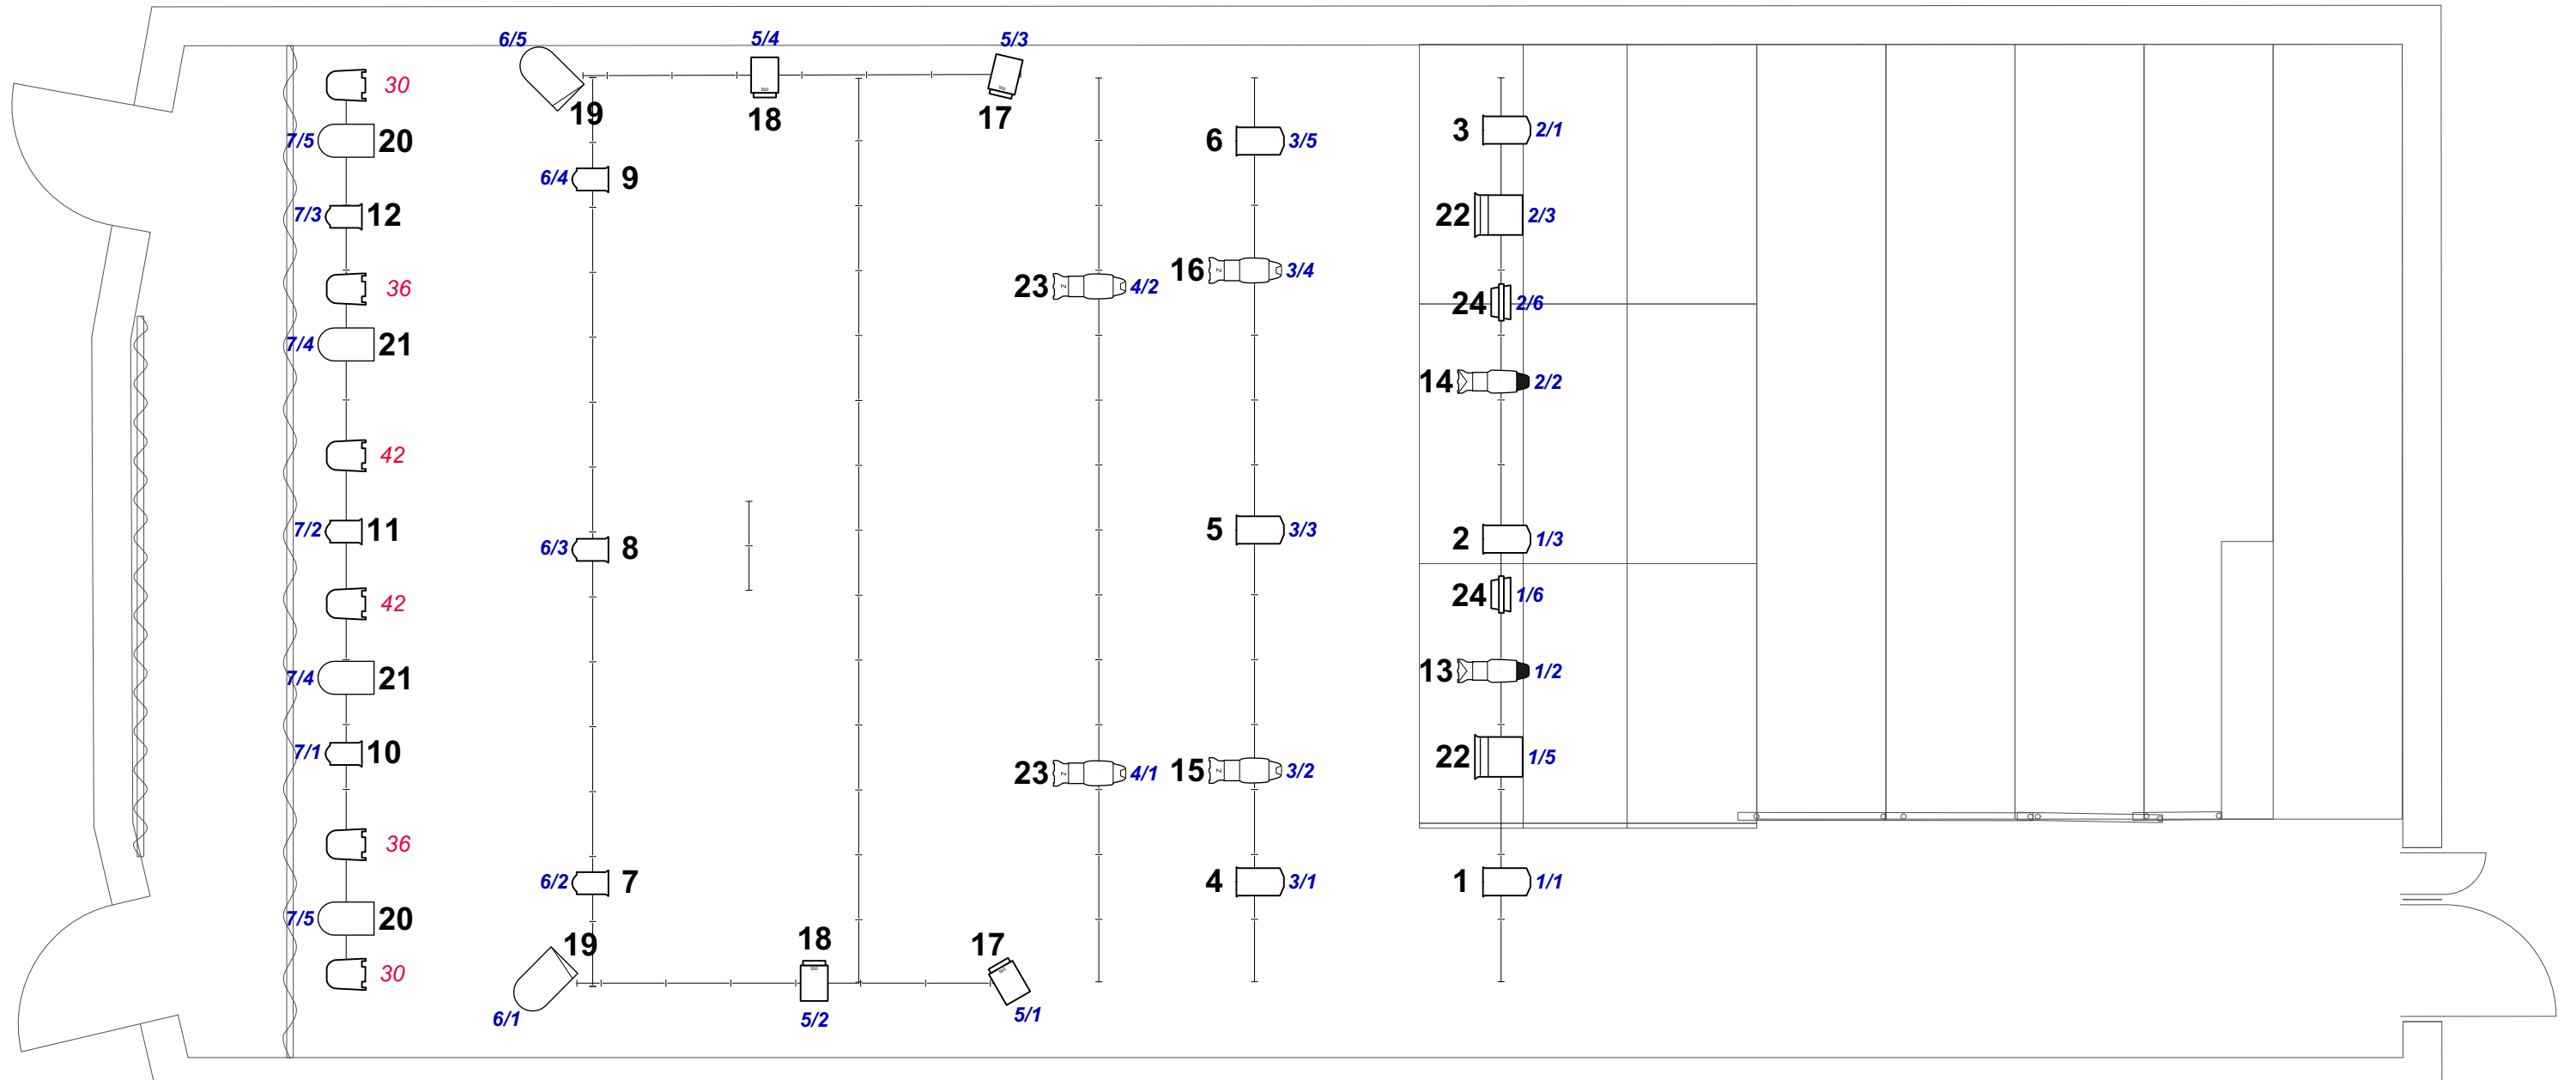


A







B

B


### Halogen

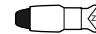-  Flood @ 300w R7S 2
-  Strand Cantata PC @ 1kw CP 70 2
-  Selecon Acclaim PC @ 650w T26 6
-  Selecon Acclaim Fresnel @ 650w T26 6
-  DTS Scena 500 S @ 500w M40 4

-  ETC Source4 Zoom 25-50deg 750W @ 750w HPL 2
-  ETC Source4 Jr Zoom @ 575w HPL 575 4
-  PAR 64 @ 1KW CP62 3
-  PAR 64 @ 1KW CP 95 2


**Beschriftung**

**Gerätenummer**

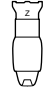

Versatz - Break-Out

### LED

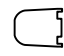-  Ignition Platinum Studio PAR @ 16w


### Beschriftung

DMX-Adresse



1

2

<b>Lichtplan</b>		DATUM PROJEKT		<b>M 1:50</b>	
PROJEKT		01.03.2021		Plan 1 von 3	
<b>Lichtplan Kammertheater</b>					
ERSTELLT VON	ERSTELLT AM	GEÄNDERT AM	FORMAT	PLANNUMMER	
Steffen Melch	02.03.2021	15.06.2021	ISO A3	Riga	