


1

2

3

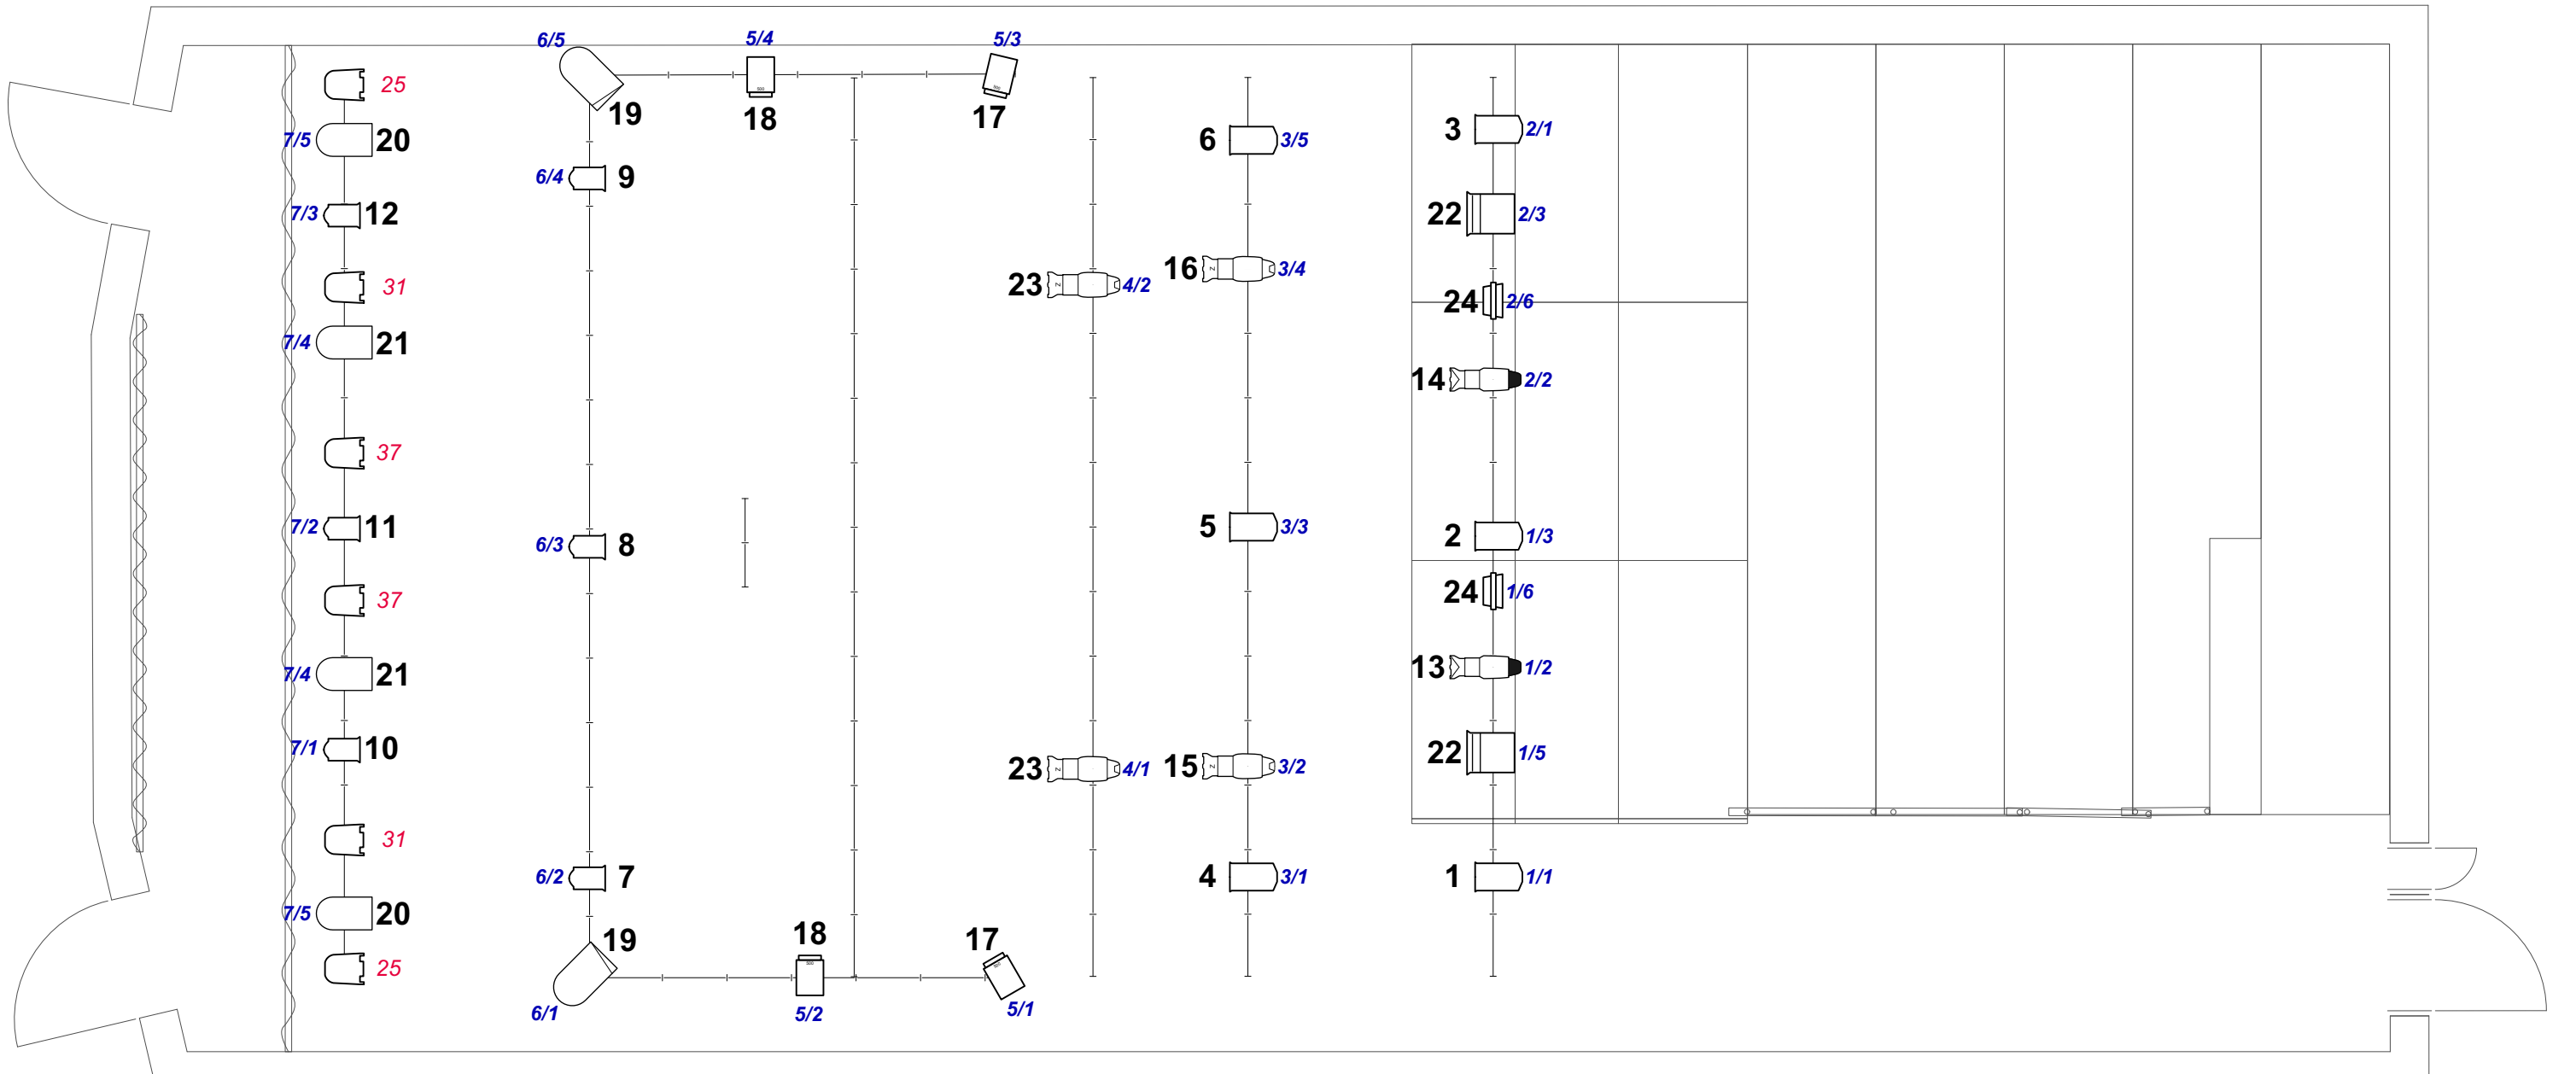

A


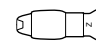


A

B

B

Halogen

-  Saallicht Fluter @ 300w R7S 2
-  Strand Cantata PC @ 1kw CP 70 2
-  Selecon Acclaim Plano Convex @ 650w T26 6
-  Selecon Acclaim Fresnel @ 650w T26 6
-  DTS Scena 500 S @ 500w M40 4

-  ETC Source4 Zoom 25-50deg 750W @ 750w HPL 2
-  ETC Source4 Jr Zoom @ 575w HPL 575 4
-  Altman PAR 64 MFL @ 1KW CP62 4
-  Ultralite PAR @ 1KW CP 95 2

Label

Fixture ID



LED

-  Stairville Outdoor Stage Par RGBW @ 16w


Label

DMX-address



Lichtplan		DATUM PROJEKT	M 1:50
PROJEKT	01.03.2023		Plan 20 von 14

Lichtplan Kammertheater



E-WERK
FREIBURG

ERSTELLT VON	ERSTELLT AM	GEÄNDERT AM	FORMAT	PLANNUMMER
	06.03.2023		ISO A3	2

1

2